


REVISED: 4/25/07

NOTE:

1. BALL VALVE SHALL MATCH NOMINAL SIZE OF MAINLINE PIPE.

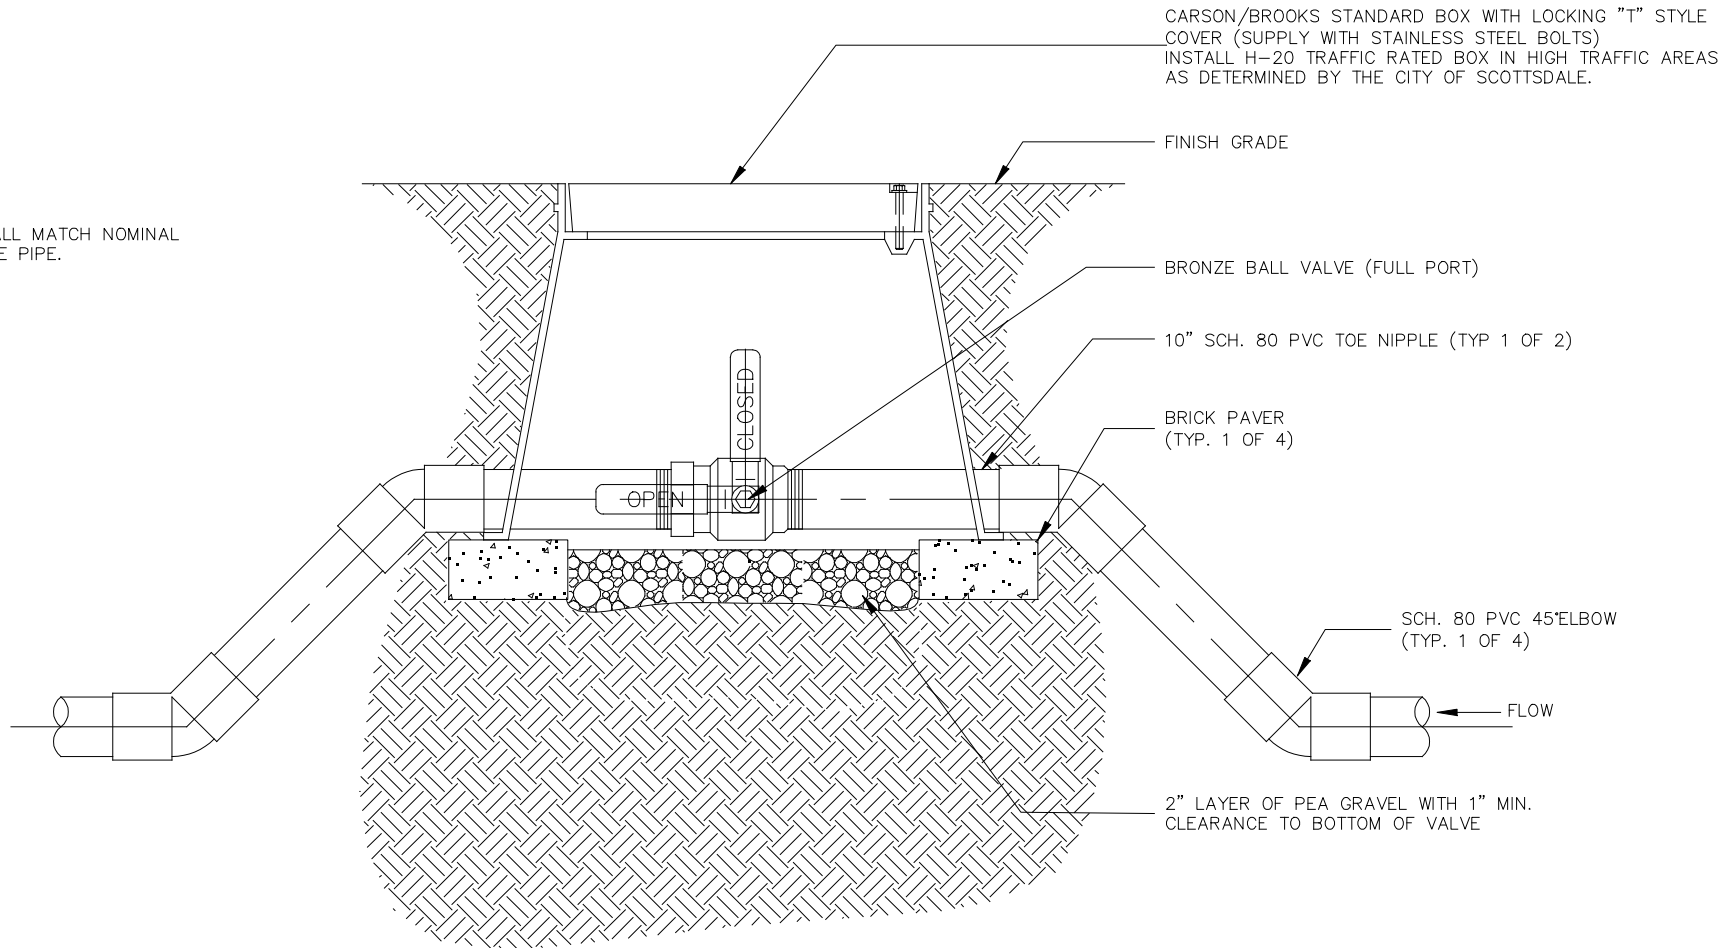

1-1/2" & SMALLER MAINLINE ISOLATION BALL VALVE ASSEMBLY

SCALE: NTS

| | | | | |
|--------------------|--|--|--------------------------------------|--------------------|
| DETAIL NO. 2650 | City of Scottsdale Standard Details | APPROVED BY: Scottsdale Standards & Specifications Committee | 1-1/2" & SMALLER MAINLINE BALL VALVE | DETAIL NO. 2650 |
|--------------------|--|--|--------------------------------------|--------------------|